


No.	GRANTOR	GRANTEE	INSTRUMENT	DATE	RECORD	CURT. NO.	REMARKS
1	Susan Rogers et al	P.T. & A.R.R.CO.	Deed	June 30, 1891	DB.11, P.79, Nov.12, 1891	2285	
2	F.W. Drission	P.T. & A.R.R.CO.	Deed	June 29, 1891	DB.11, P.64, Nov.12, 1891	2281	
3	J.C. Rogers	P.T. & A.R.R.CO.	Condemnation	Sept. 7, 1891	CIV. Proc. Q.P. 62 Circuit Court	3429	Condemned and suit dismissed
4	H.P. Walker	P.T. & A.R.R.CO.	Deed	Sept. 30, 1891	DB.11, P. 51, Nov. 12, 1891	2287	
5	F.W. Drission et al Vrs. W.A. Shacklin	P.T. & A.R.R.CO.	Deed	July 28, 1891	DB.11, P. 73, Nov. 12, 1891	2289	
			Deed	July 28, 1891	DB.11, P. 82, Nov. 12, 1891	2289-A	

No.	GRANTOR	GRANTEE	INSTRUMENT	DATE	RECORD	REMARKS
	Martin Snyder Steve Co.	N.C. & S.L.R.R.	NONE	1903		Title by possession



VOID
206
AGTHRUAB

RIGHT-OF-WAY AND TRACK MAP
LOUISVILLE & NASHVILLE R.R.
OPERATED BY THE
NASHVILLE, CHATTANOOGA AND ST. LOUIS RY.
PADUCAH & MEMPHIS DIV.

STATION 4421+73.8 TO STATION 4527+30.6
SCALE, 1 IN. = 200 FT. JUNE 30, 1916

Sheet No. 19 of 33 Sheets of
P.M. Division from Survey
Station 4421+73.8 to Survey
Station 4527+30.6
Location Engineer

M.P. 840 to 860

009-021